


10 SCALE ROAD PLAN (4 OF 4)

**BURKE STATION ROAD
STREETSCAPE IMPROVEMENTS**

BRADDOCK DISTRICT FAIRFAX COUNTY





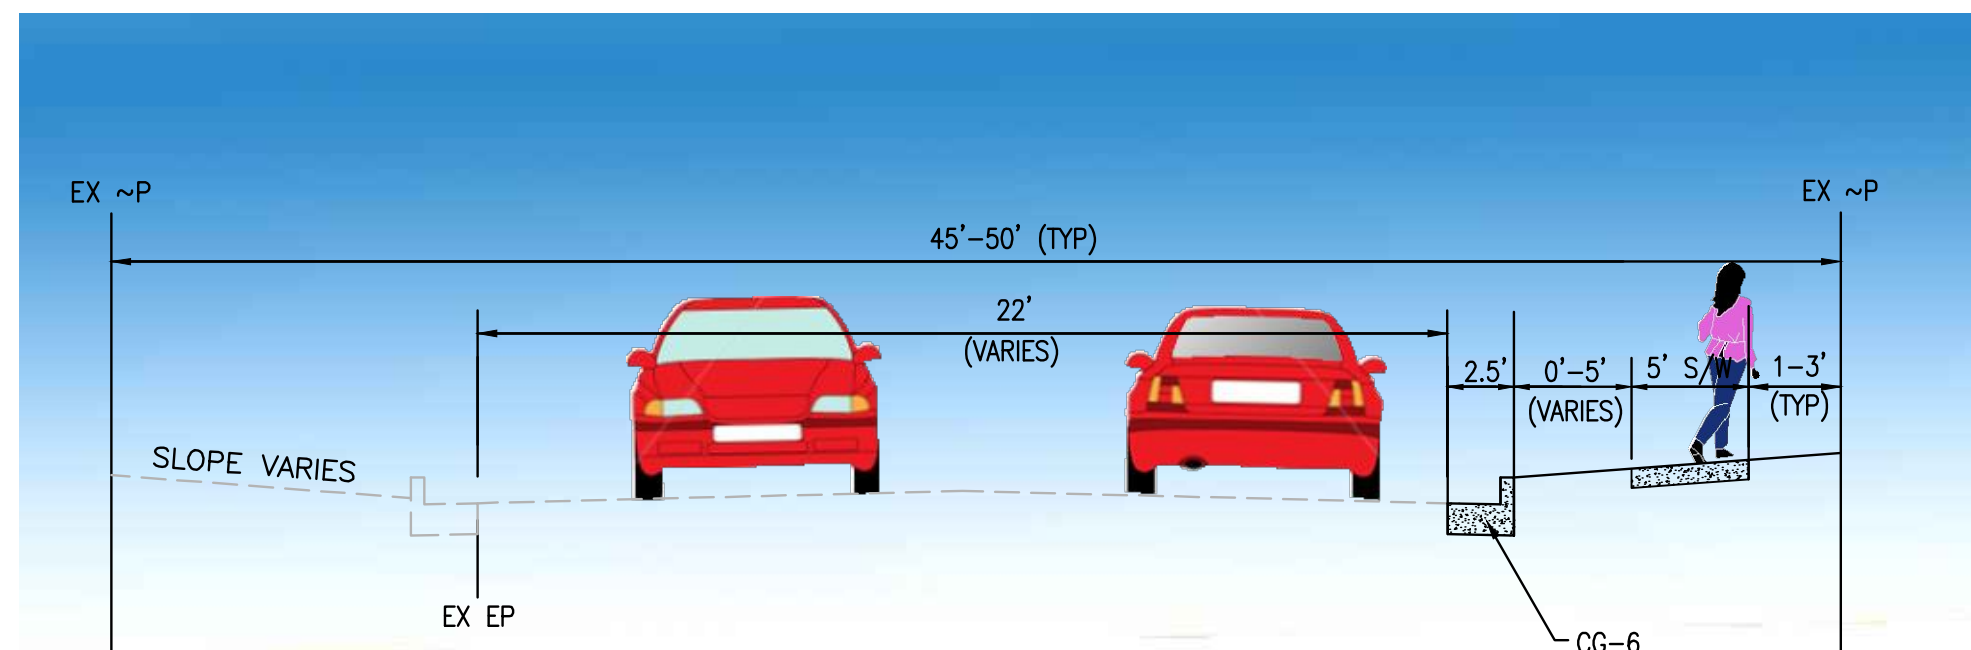

COUNTY PROJECT NUMBER

PLAN STATUS			
DATE	DESCRIPTION		
FA DESIGN	CL DRAWN	FA CHKD	
SCALE	H: 1"=10' V: N/A		
JOB No.	6916-01-002		
DATE :	JUNE, 2014		
FILE No.	6916-D-MP-002		
HEET	4 OF 4		



BURKE STATION ROAD TYPICAL STREET SECTION-IMPROVED CONDITION
(NOT TO SCALE)

- ### LEGEND

-  LIMITS OF DISTURBANCE
 -  PROPOSED SIDEWALK
 -  PROPOSED DRIVEWAY
 -  PROPOSED 0'-5' GRASS STRIP
 -  EXISTING SIDEWALK
 -  TREES TO BE REMOVED